

4:38:56 PM 7/8/2005 PDF_half.plt PENTABLE.TBL L:\2005\05-022\CADD\Struct\sheet\9R.dgn




NO.	DATE	BY	CKD.	APPR.	REVISION

SCALE AS SHOWN	DESIGNED BY DA
PROJECT NO. 05-022	DRAWN BY VR
	CHECKED BY DS
	APPROVED BY DM

INCA INCA ENGINEERS INC.
400 112th Ave. NE, Suite 400
Bellevue, WA 98004

YAKIMA TRIBAL FISHERIES
PROSSER DAM ADULT PIT TAG
RIGHT BANK FISH LADDER
MISCELLANEOUS DETAILS
AND FASTENER SCHEDULE

SHEET
OF
9R

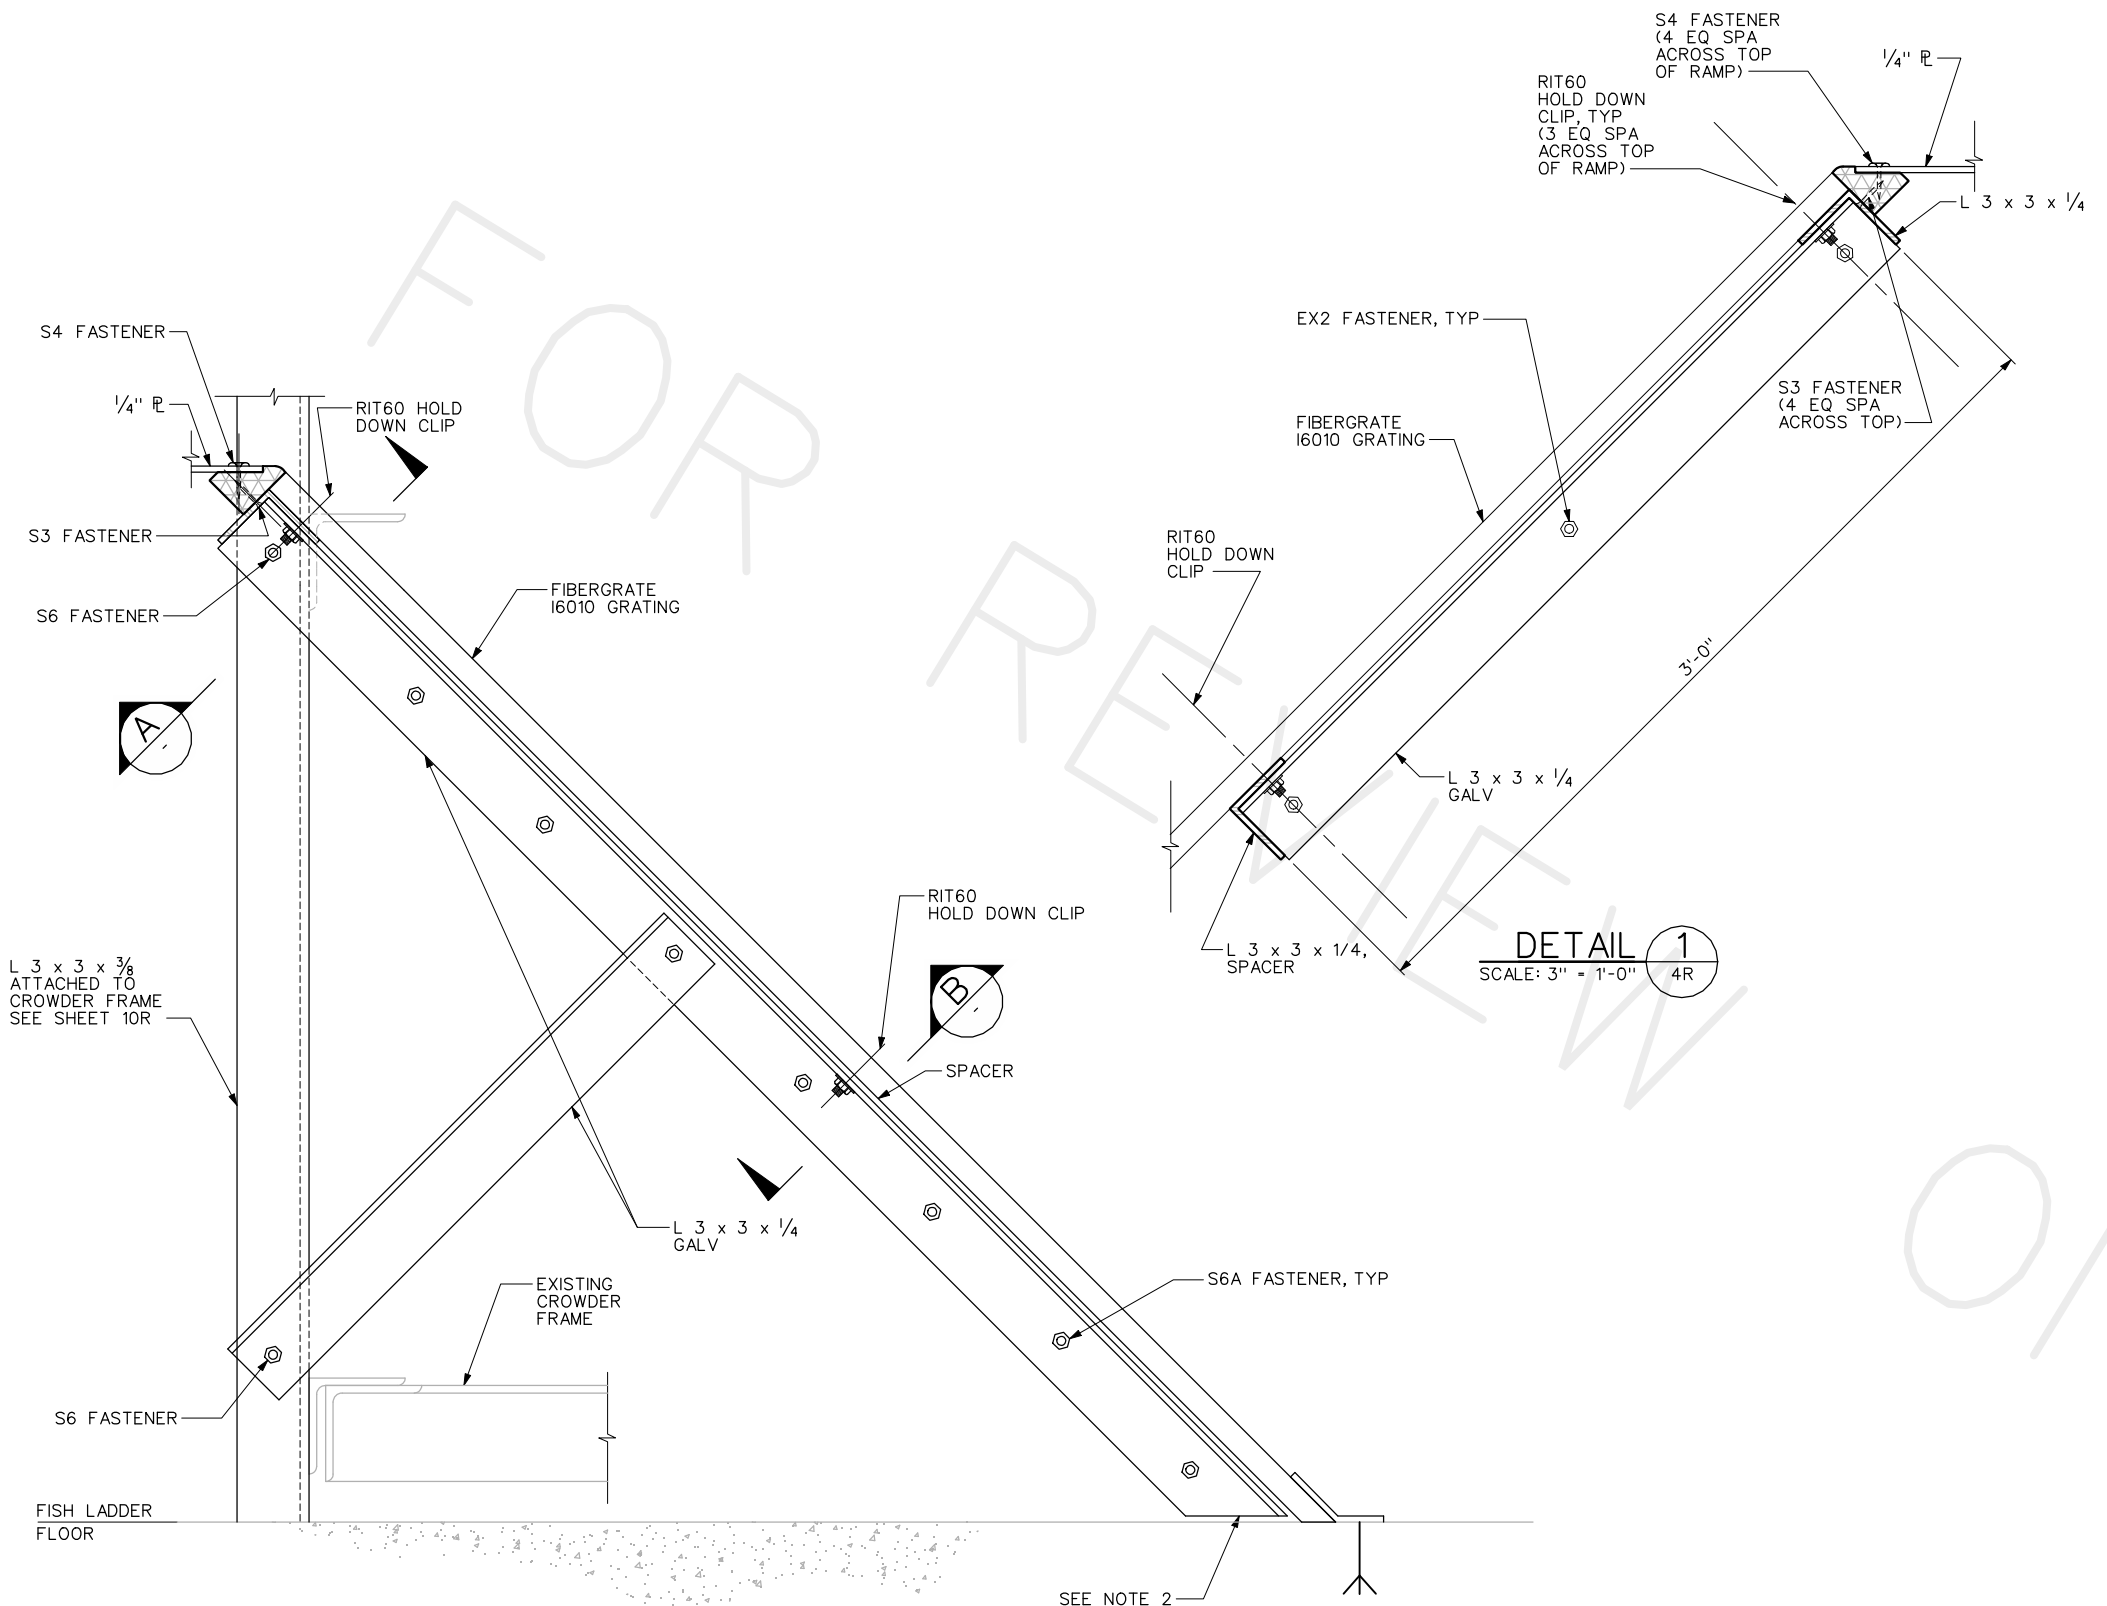

- NOTES:
1. TRIM EXISTING CROWDER FRAME ANGLE AS NECESSARY TO INSTALL RAMP.
 2. COPE ANGLE FLUSH WITH CONCRETE FLOOR.
 3. ANGLE TO BE DETERMINED BY CONTRACTOR.

