


DECK EL 642.0

NOTES:
1. FOR FASTENER SCHEDULE SEE SHEET 10R.

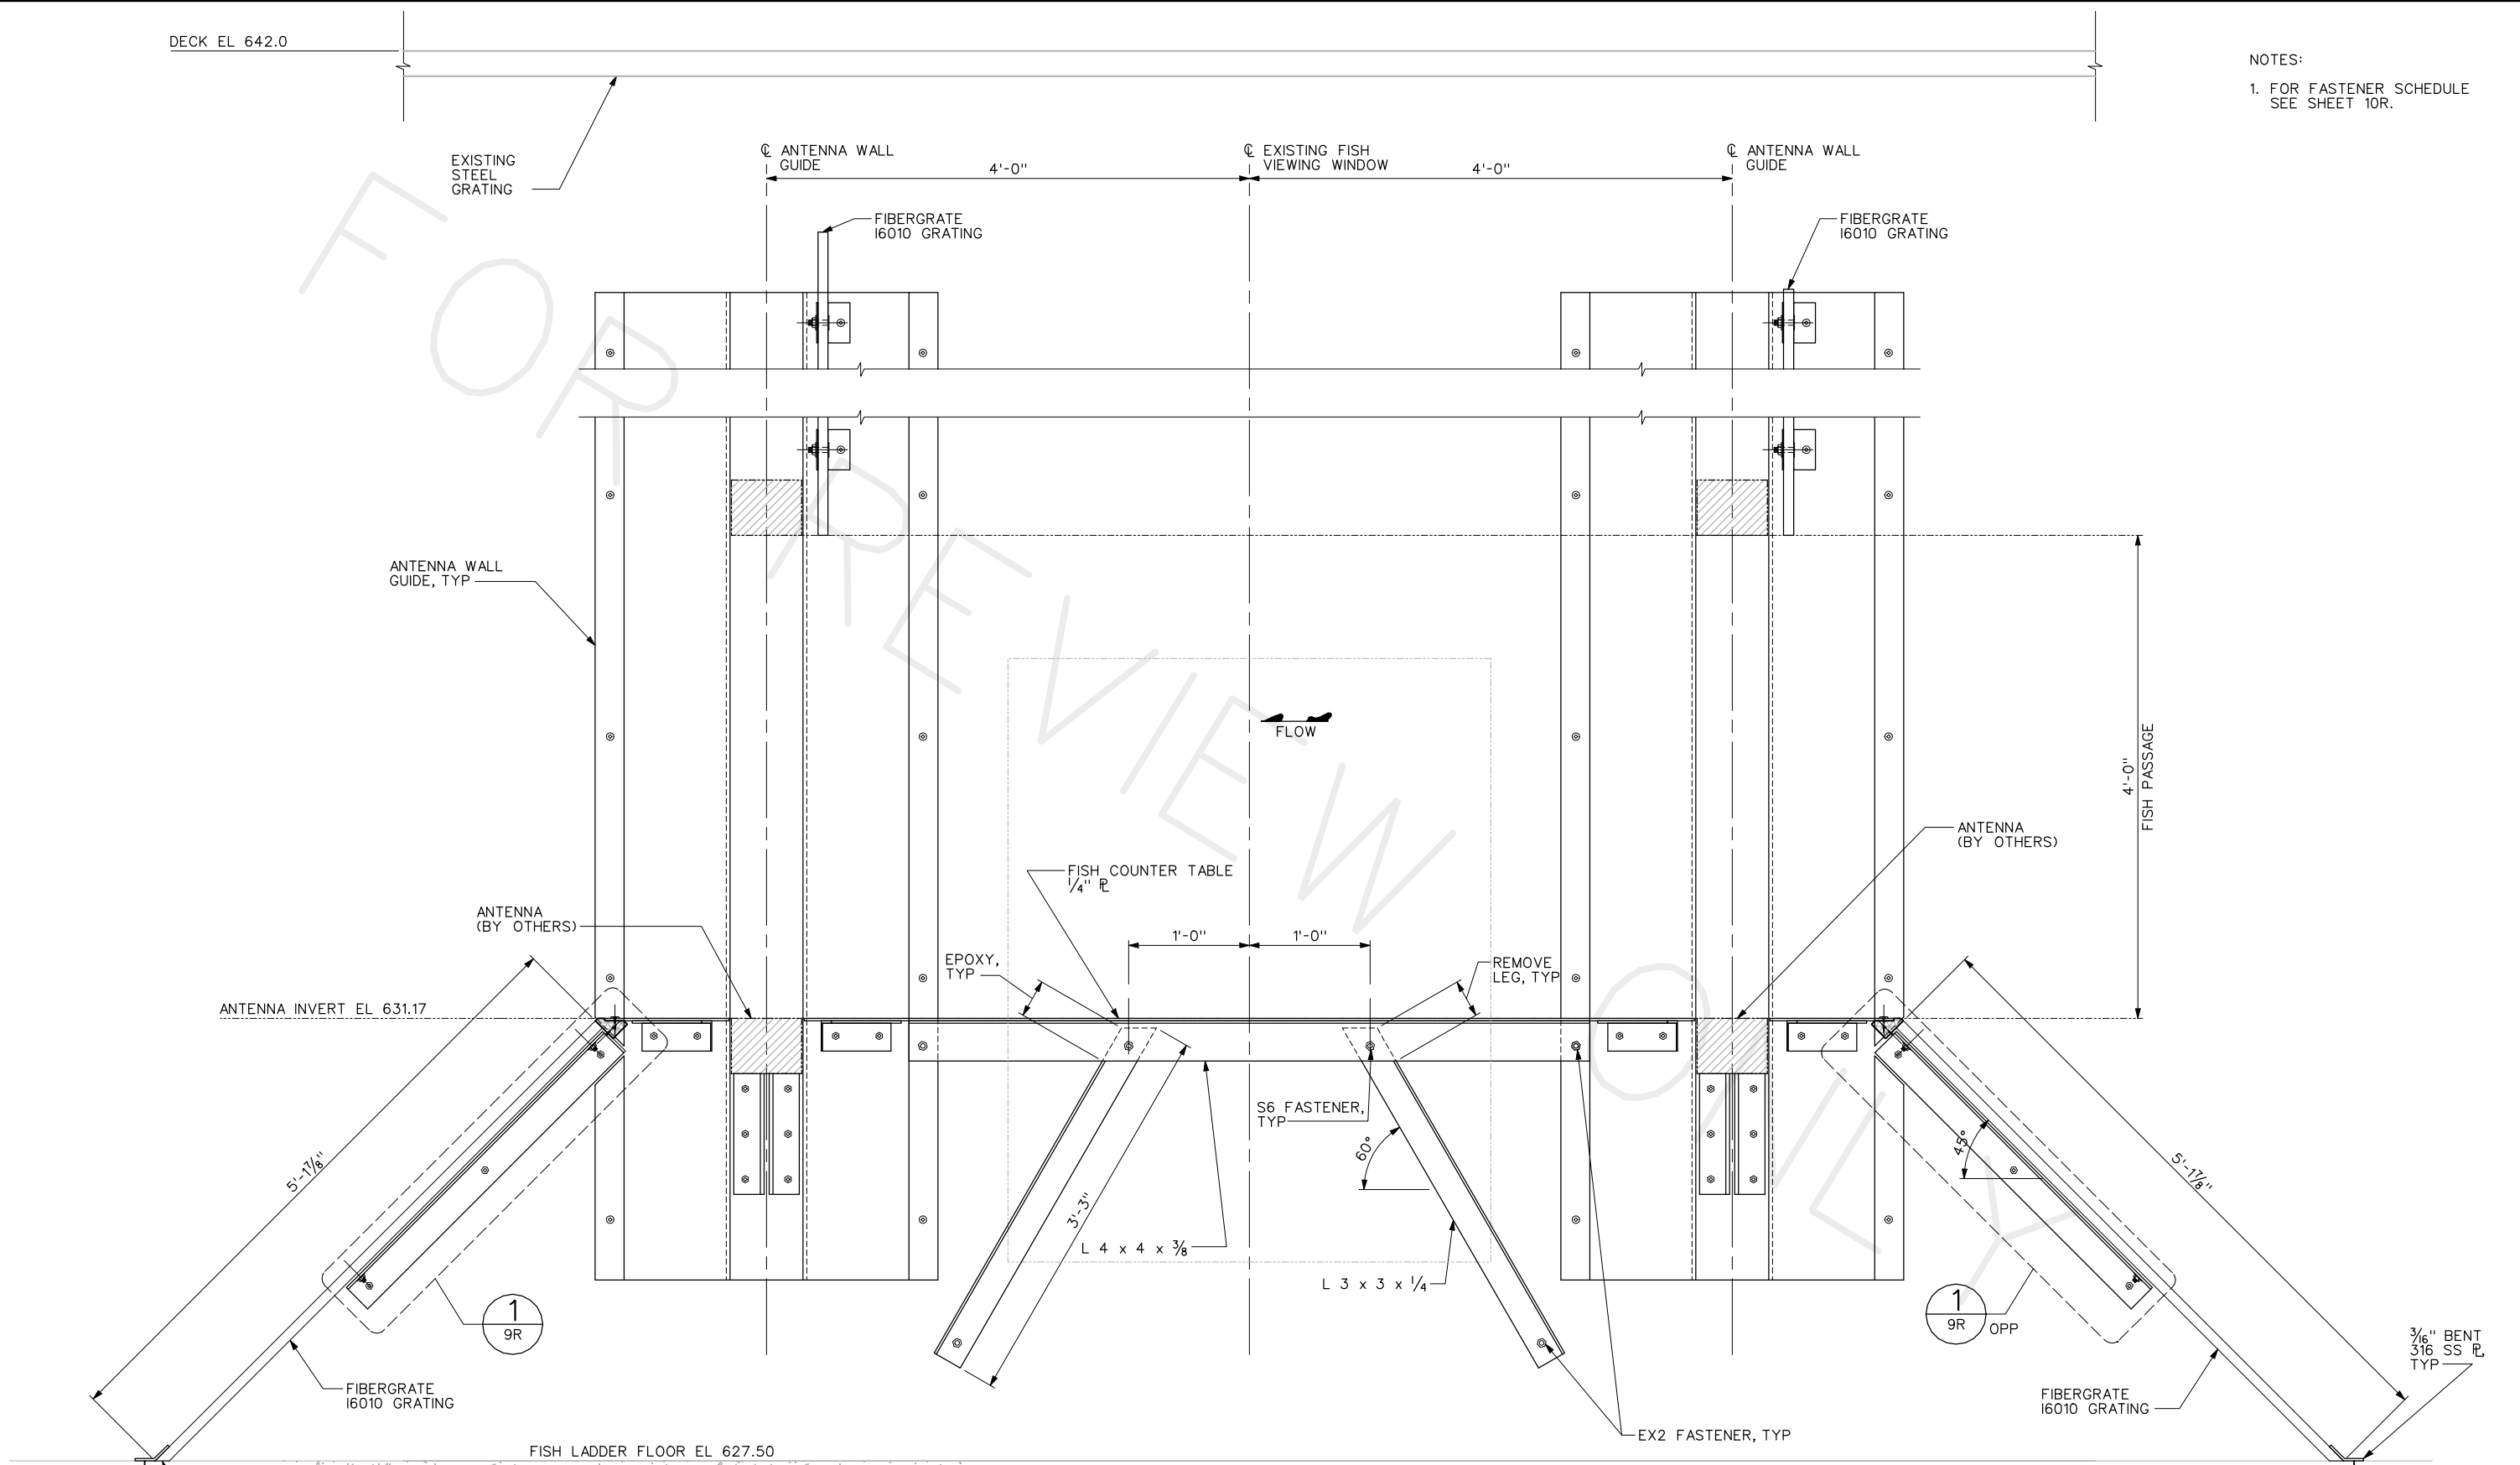

ELEVATION A
SCALE: 1/2" = 1'-0"

SCALE IN FEET
12" 9" 6" 3" 0" 1'
SCALE: 1/2" = 1'-0"

4:37:46 PM 7/8/2005 PDF_half.plt PENTABLE.TBL L:\2005\05-022\CADD\Struct\sheet\4R.dgn



NO.	DATE	BY	CKD.	APPR.	REVISION

SCALE AS SHOWN	DESIGNED BY DA
PROJECT NO. 05-022	DRAWN BY VR
	CHECKED BY DS
	APPROVED BY DM

INCA INCA ENGINEERS INC.
400 112th Ave. NE, Suite 400
Bellevue, WA 98004

**YAKIMA TRIBAL FISHERIES
PROSSER DAM ADULT PIT TAG**
RIGHT BANK FISH LADDER
LONGITUDINAL ELEVATION
AT FISH VIEWER WINDOW

SHEET OF 4R