
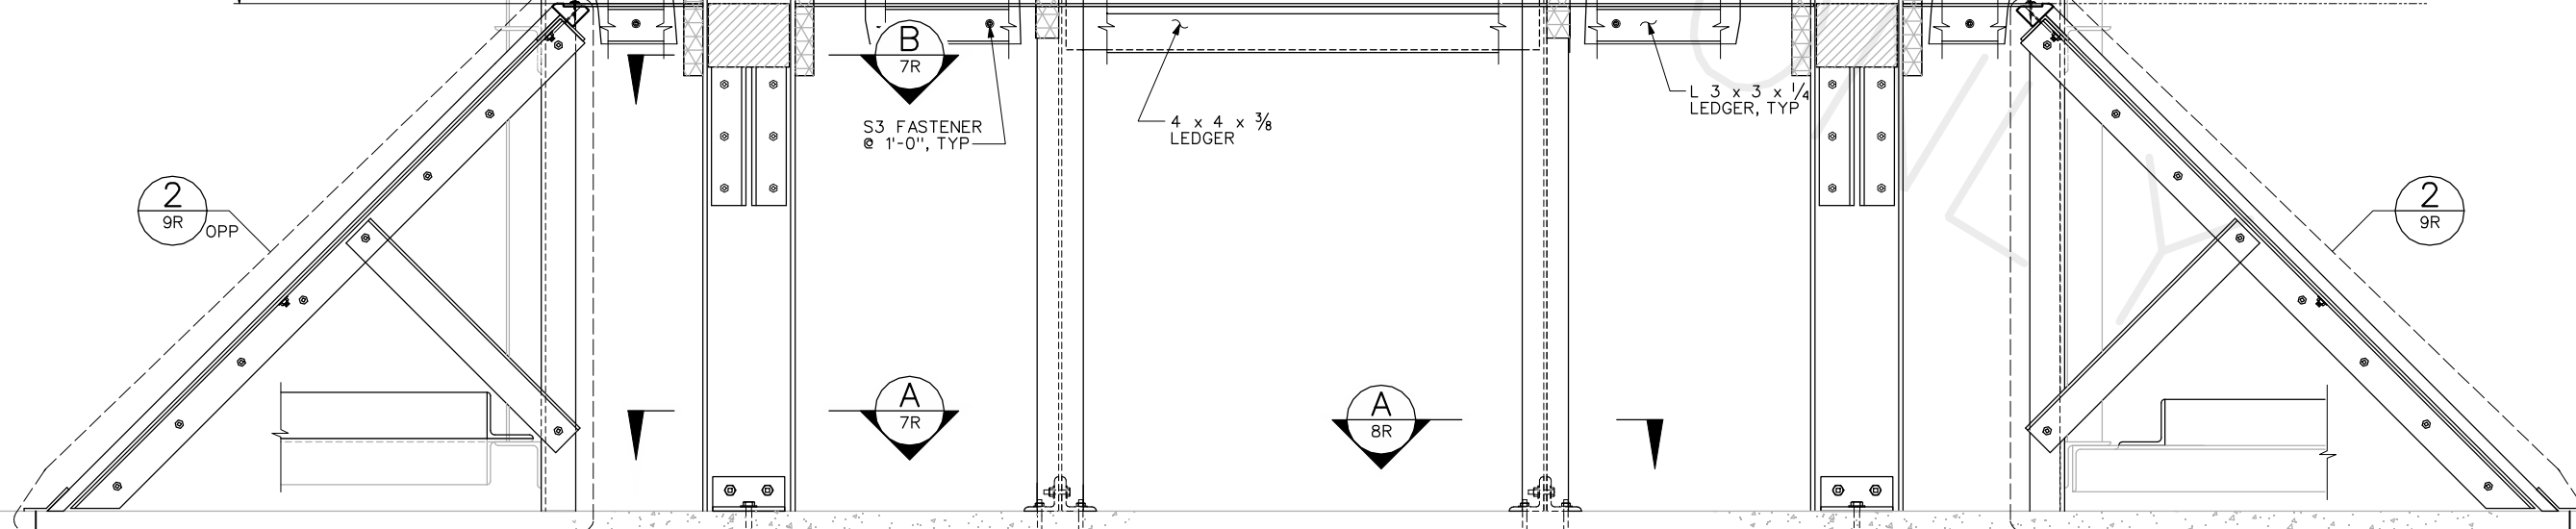
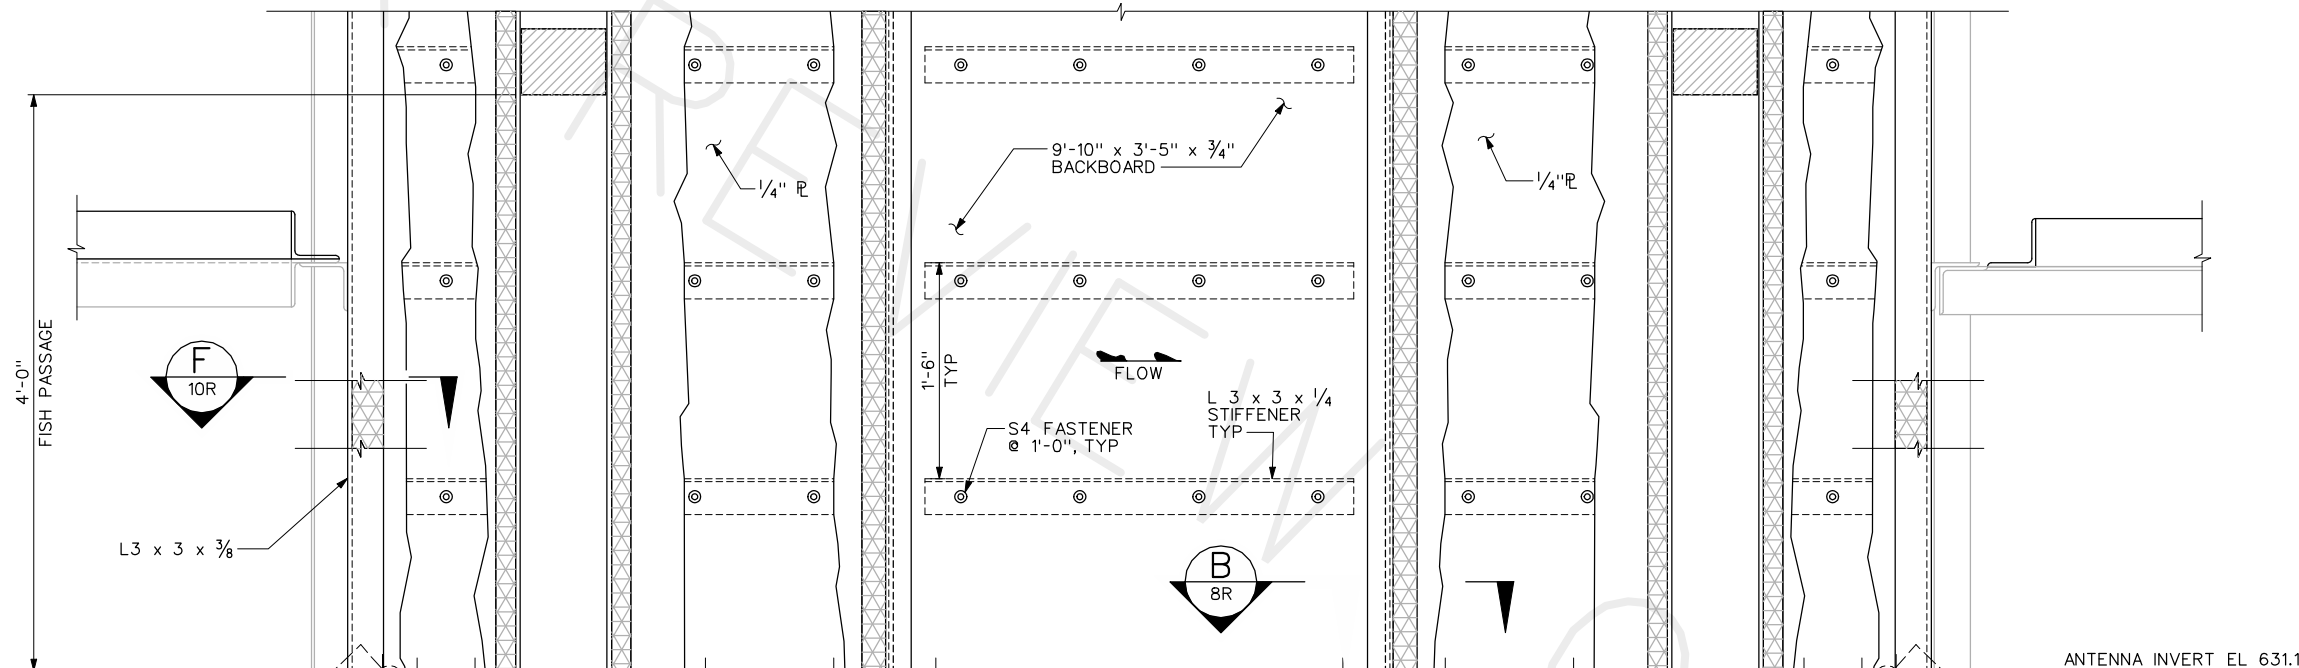



DECK EL 642.0

NOTES:

1. SEE SHEETS 4R AND 6R FOR DETAILS CONCERNING FIBERGRATE SCREENS INSTALLED ABOVE ANTENNAS. UPSTREAM OF ANTENNA POSITIONS. ATTACHMENT DETAILS SIMILAR.
2. FOR FASTENER SCHEDULE SEE SHEET 9R.
3. FIBERGRATE SCREENS ON CROWDER FRAMES NOT SHOWN

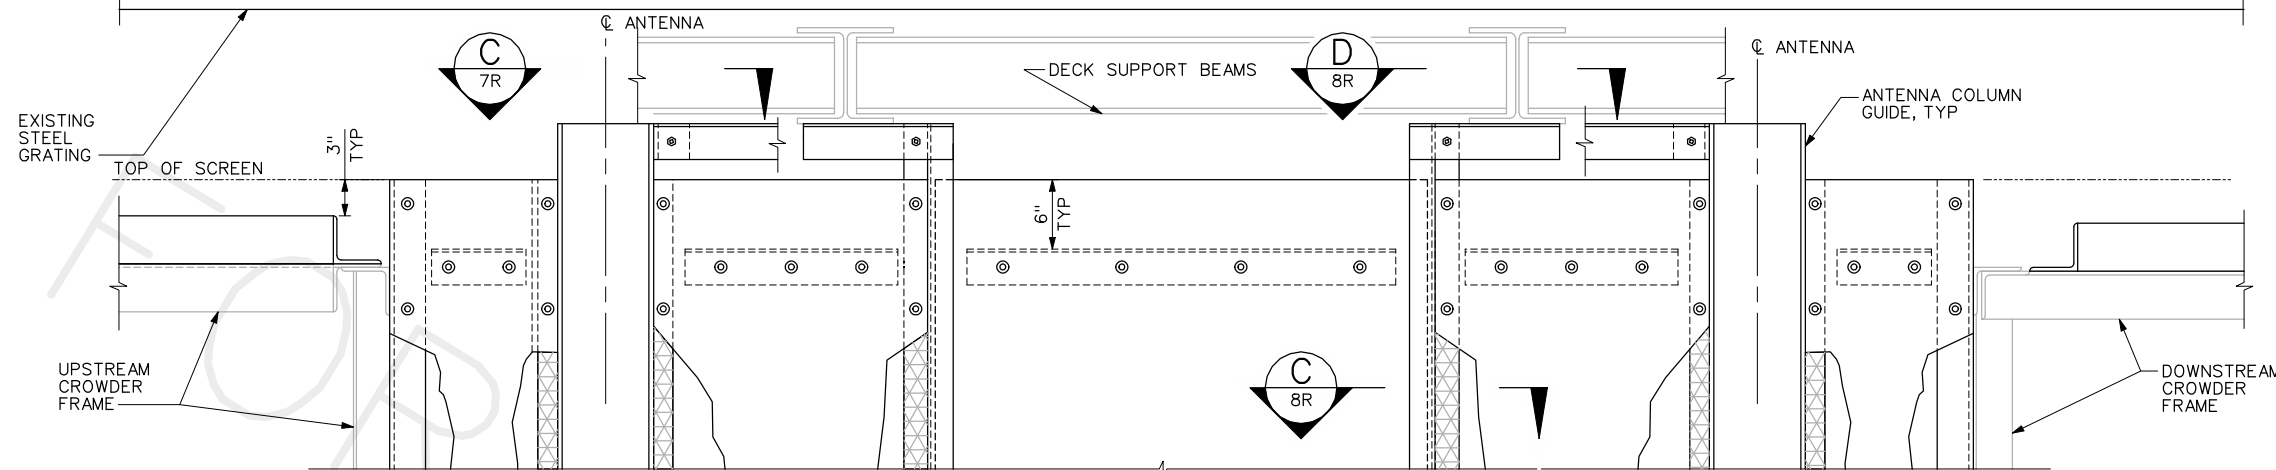

ELEVATION B
SCALE: 1/2" = 1'-0" 3R

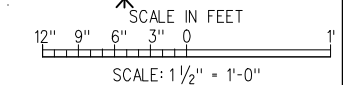

4:37:59 PM 7/8/2005 PDF_half.plt PENTABLE.TBL L:\2005\05-022\CADD\Struct\sheet\5R.dgn



NO.	DATE	BY	CKD.	APPR.	REVISION

SCALE AS SHOWN	DESIGNED BY DA
PROJECT NO. 05-022	DRAWN BY VR
	CHECKED BY DS
	APPROVED BY DM

INCA INCA ENGINEERS INC.
400 112th Ave. NE, Suite 400
Bellevue, WA 98004

YAKIMA TRIBAL FISHERIES
PROSSER DAM ADULT PIT TAG
RIGHT BANK FISH LADDER
LONGITUDINAL ELEVATION
OPPOSITE FISH VIEWER WINDOW

SHEET
OF
5R