

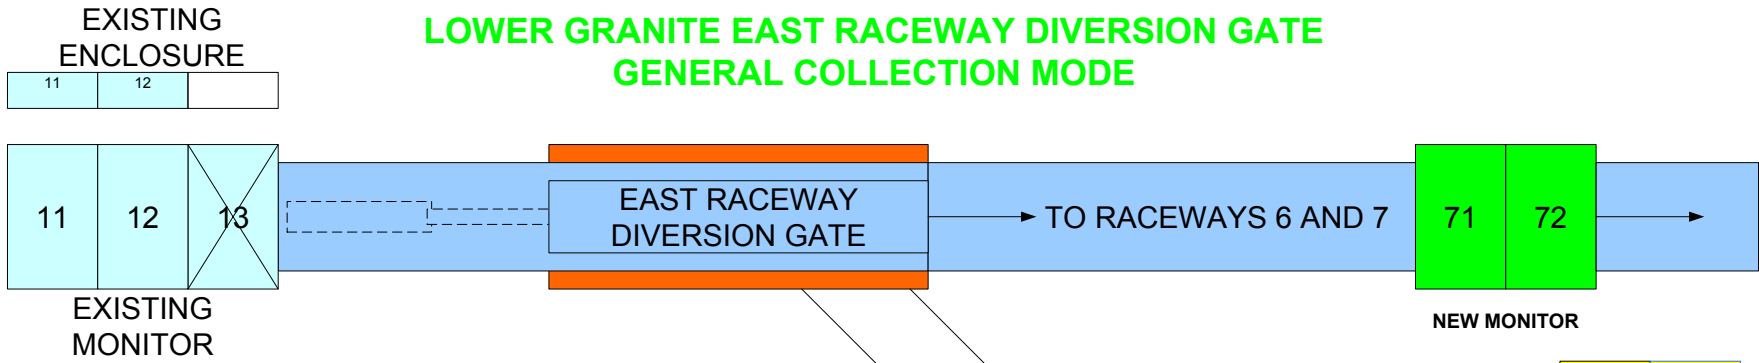


LOWER GRANITE EAST RACEWAY DIVERSION GATE GENERAL COLLECTION MODE

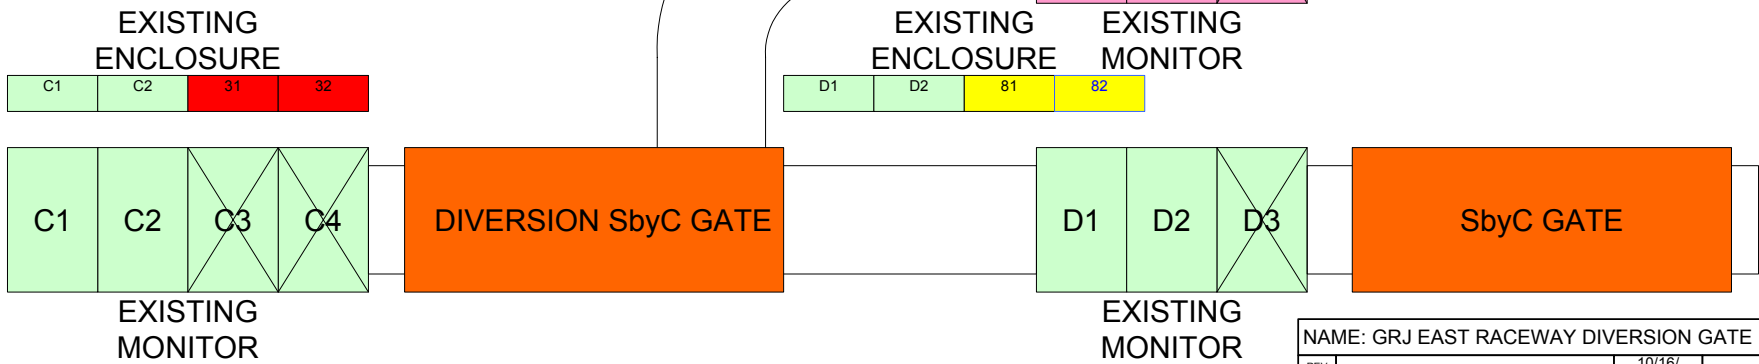

PSMFC- KENNEWICK RECOMMENDS THIS CONFIGURATION AS IT FOLLOWS OUR GENERAL PRACTICE OF HAVING AT LEAST 2 COILS PER MONITOR AND WILL HELP DETERMINE THE EAST RACEWAY DIVERSION EFFICIENCY.

THIS CONFIGURATION INVOLVES BUILDING AND INSTALLING 3 NEW MONITORS, PURCHASING 1 NEW TRANSCIVER AND RUNNING CONDUIT FROM THE EXISTING ENCLOSURES TO THE NEW MONITORS.

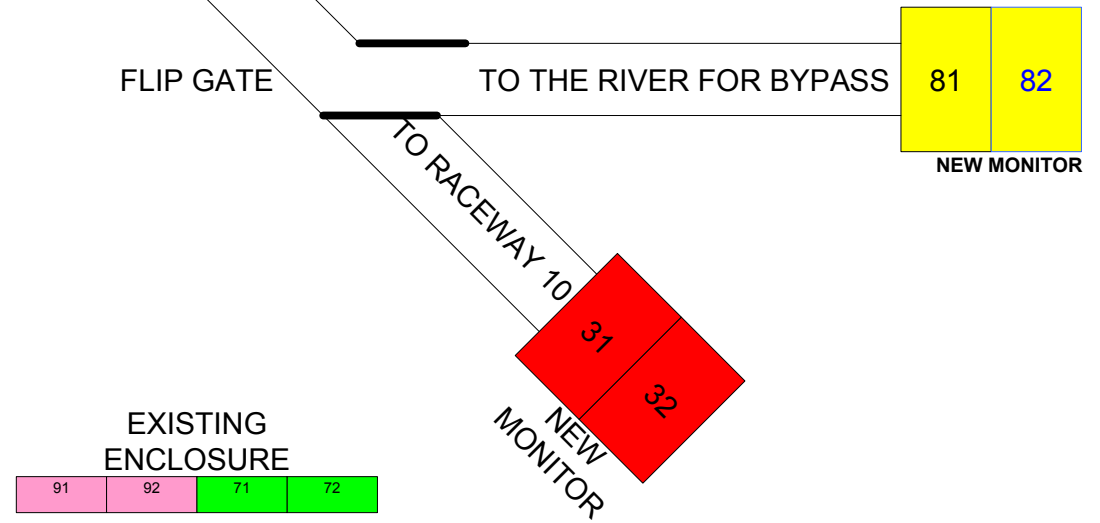

NAME: GRJ EAST RACEWAY DIVERSION GATE			
REV 1	DRAWN BY: TNH	10/16/ 06.Rev.01	PSMFC