




PIT TAG ELECTRONICS CONTROL BUILDING

EAST RACEWAY


PIT TAG SEPARATION TANK
(NET PEN/SIN TANK NOT SHOWN)

NO DEFLECTION
RIGHT DEFLECTION
LEFT DEFLECTION

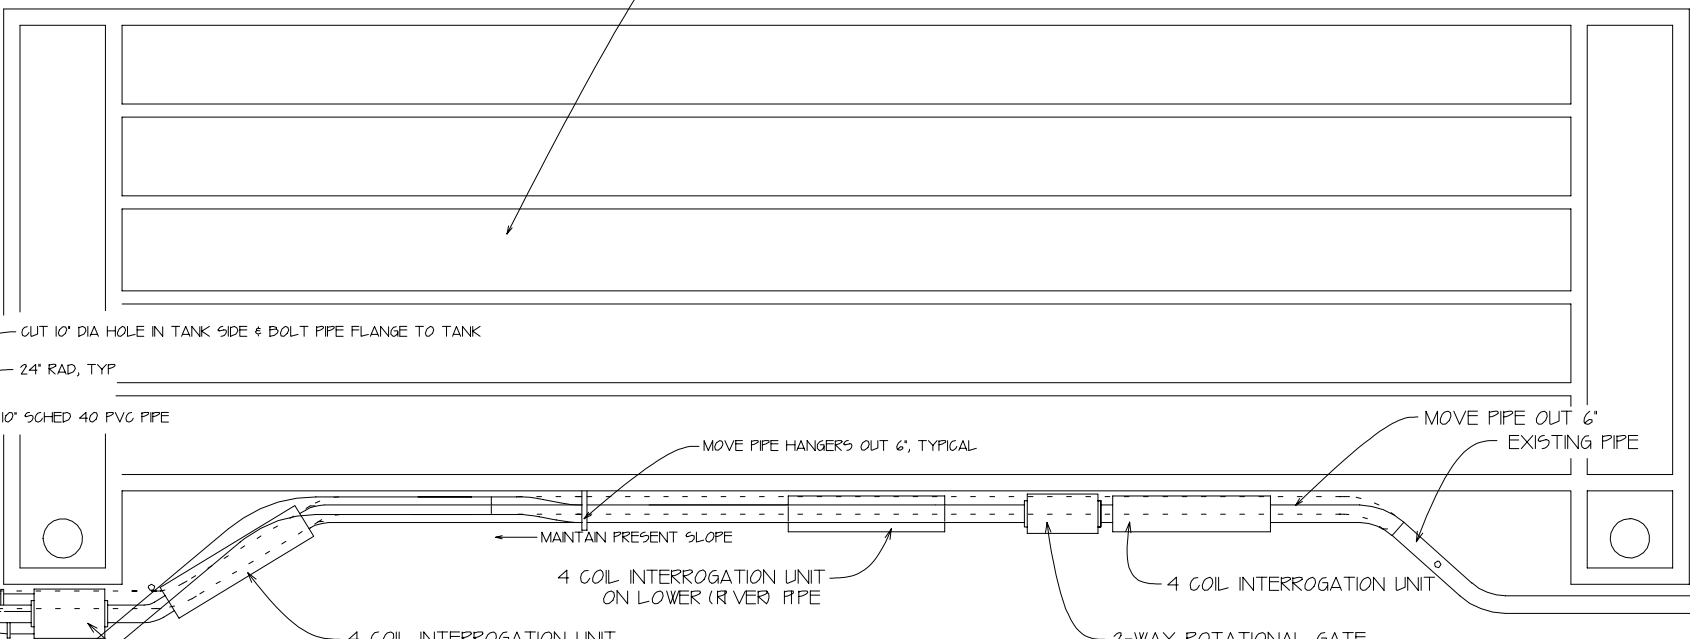

PLAN VIEW

SCALE: 3/16" = 1'-0"

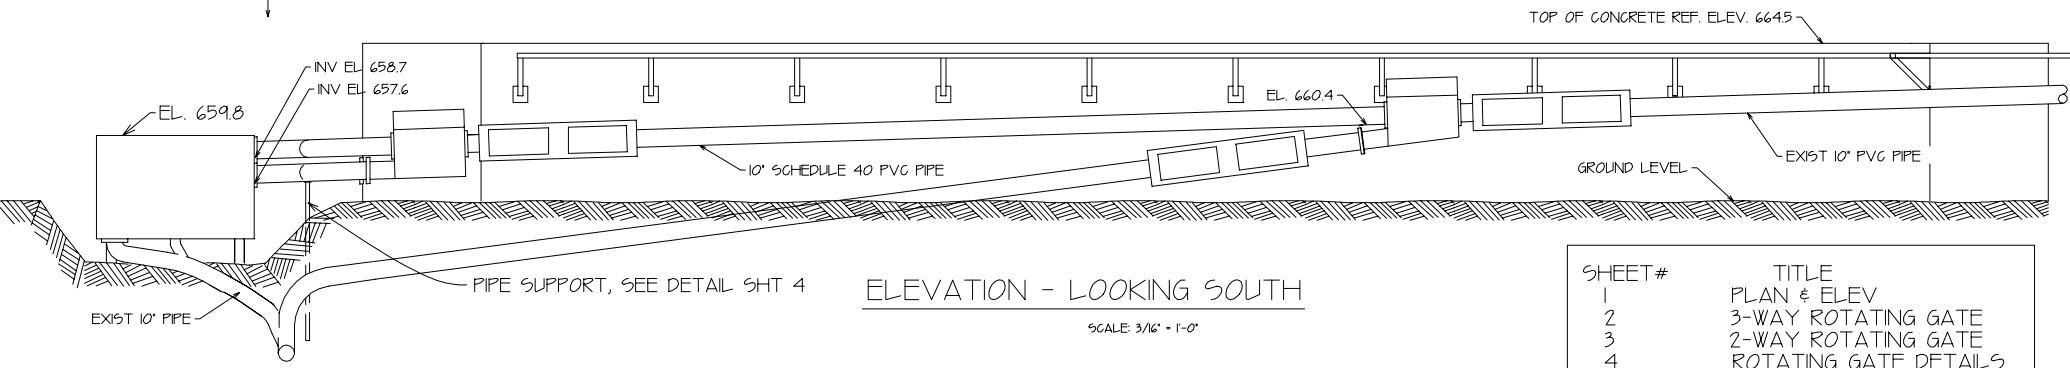

ELEVATION - LOOKING SOUTH

SCALE: 3/16" = 1'-0"

SHEET #	TITLE
1	PLAN & ELEV
2	3-WAY ROTATING GATE
3	2-WAY ROTATING GATE
4	ROTATING GATE DETAILS
5	INTERROGATION UNITS

NOAA, National Marine Fisheries Service Seattle, WA 1/95

LOWER GRANITE DAM - PIT TAG ROTATING GATE INSTALLATION - PLAN & ELEV.