



UPstream as the Ladder flows

Rosa YIN

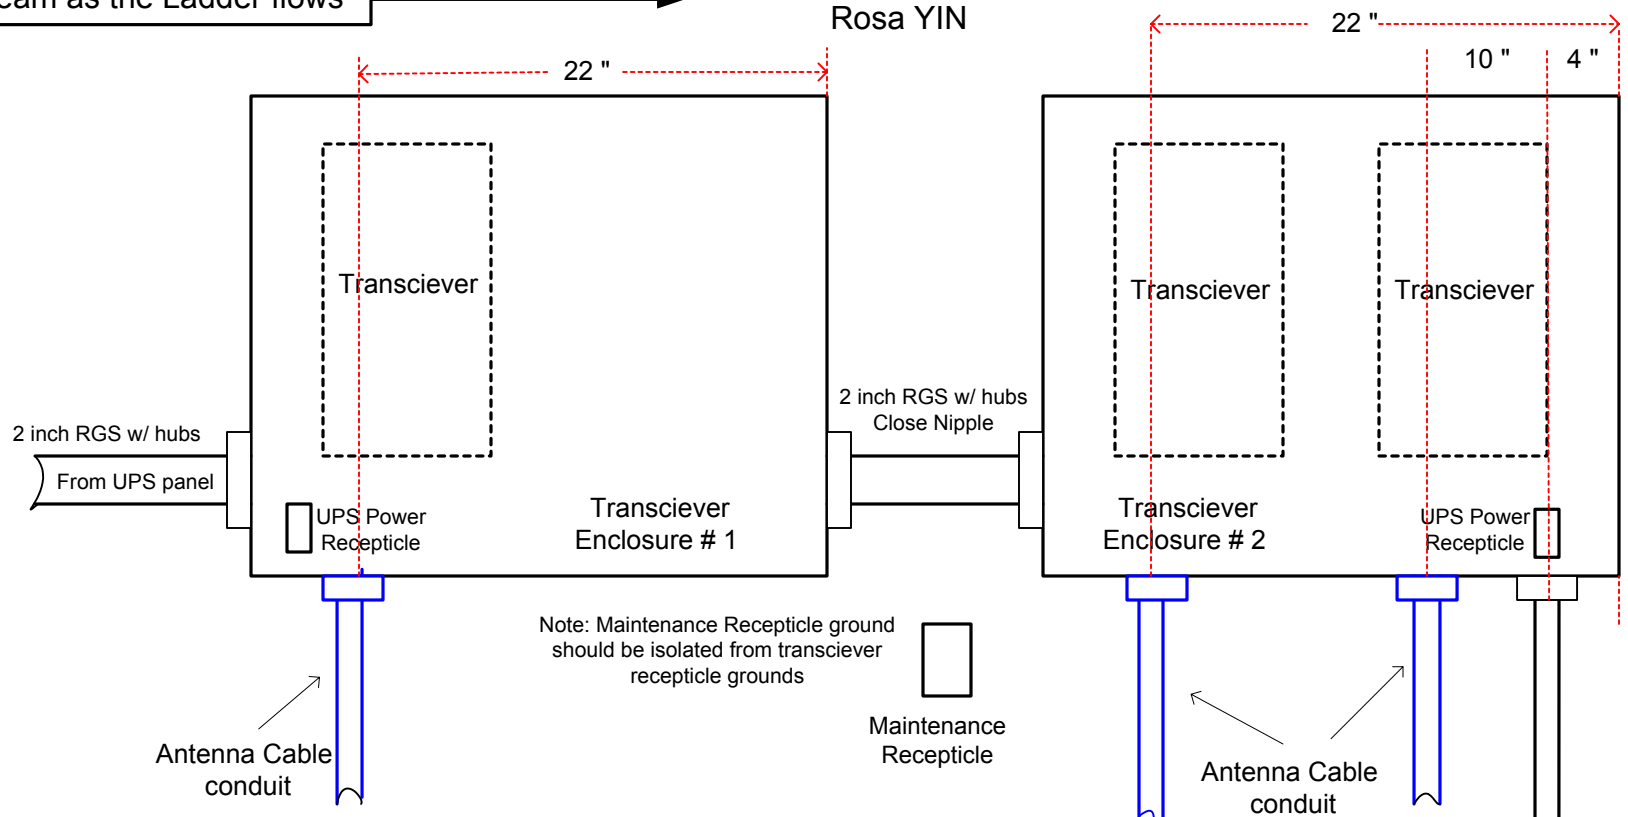

Note: Maintenance Recepticle ground should be isolated from transciever recepticle grounds

Note: All conduits are 1 inch rgs unless otherwise indicated

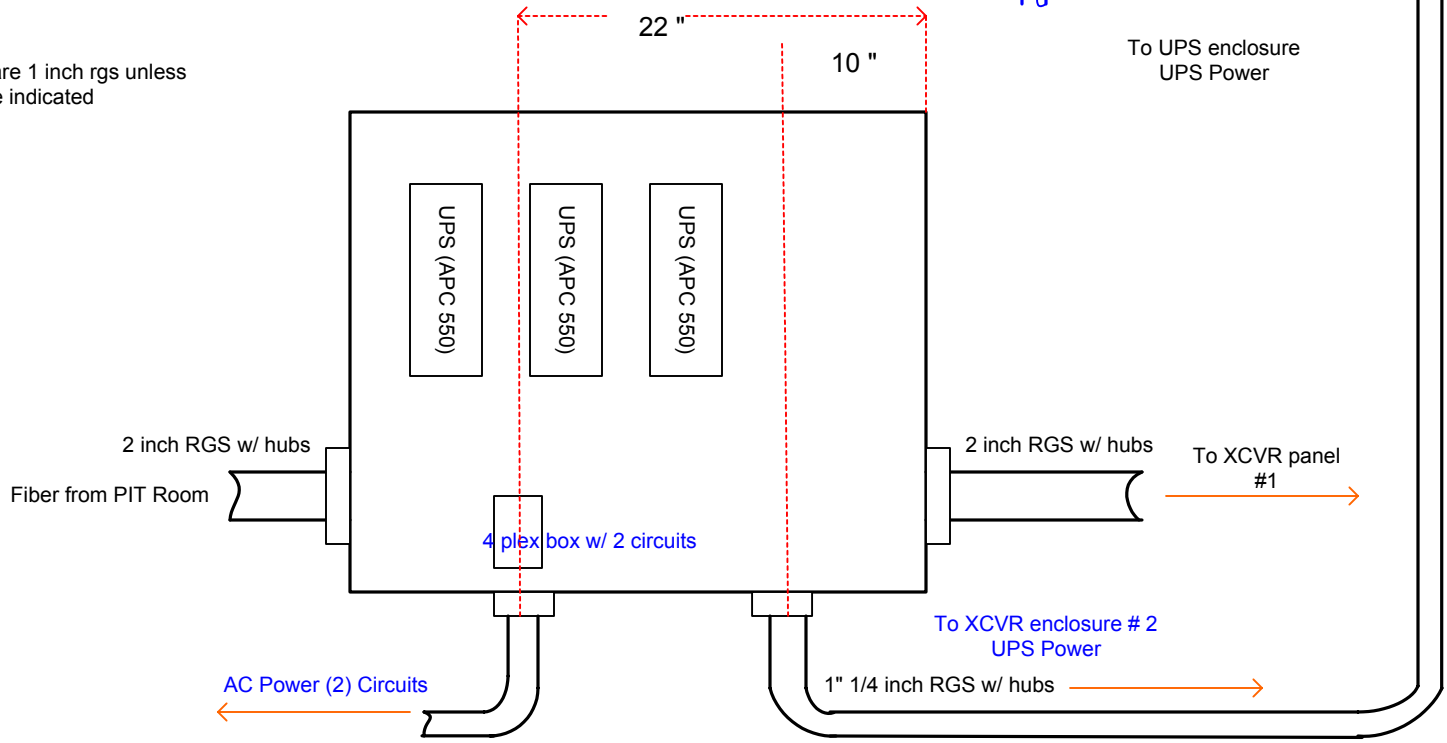

7/24/2007