


LOWER GRANITE

CAUTION
MORE THAN ONE SOURCE OF ENERGY PRESENT IN PANEL
 CPU AND OUTLET POWERED VIA A UPS LOCATED BELOW THE COMPUTER MONITORS
 IN THE PITTAG ROOM

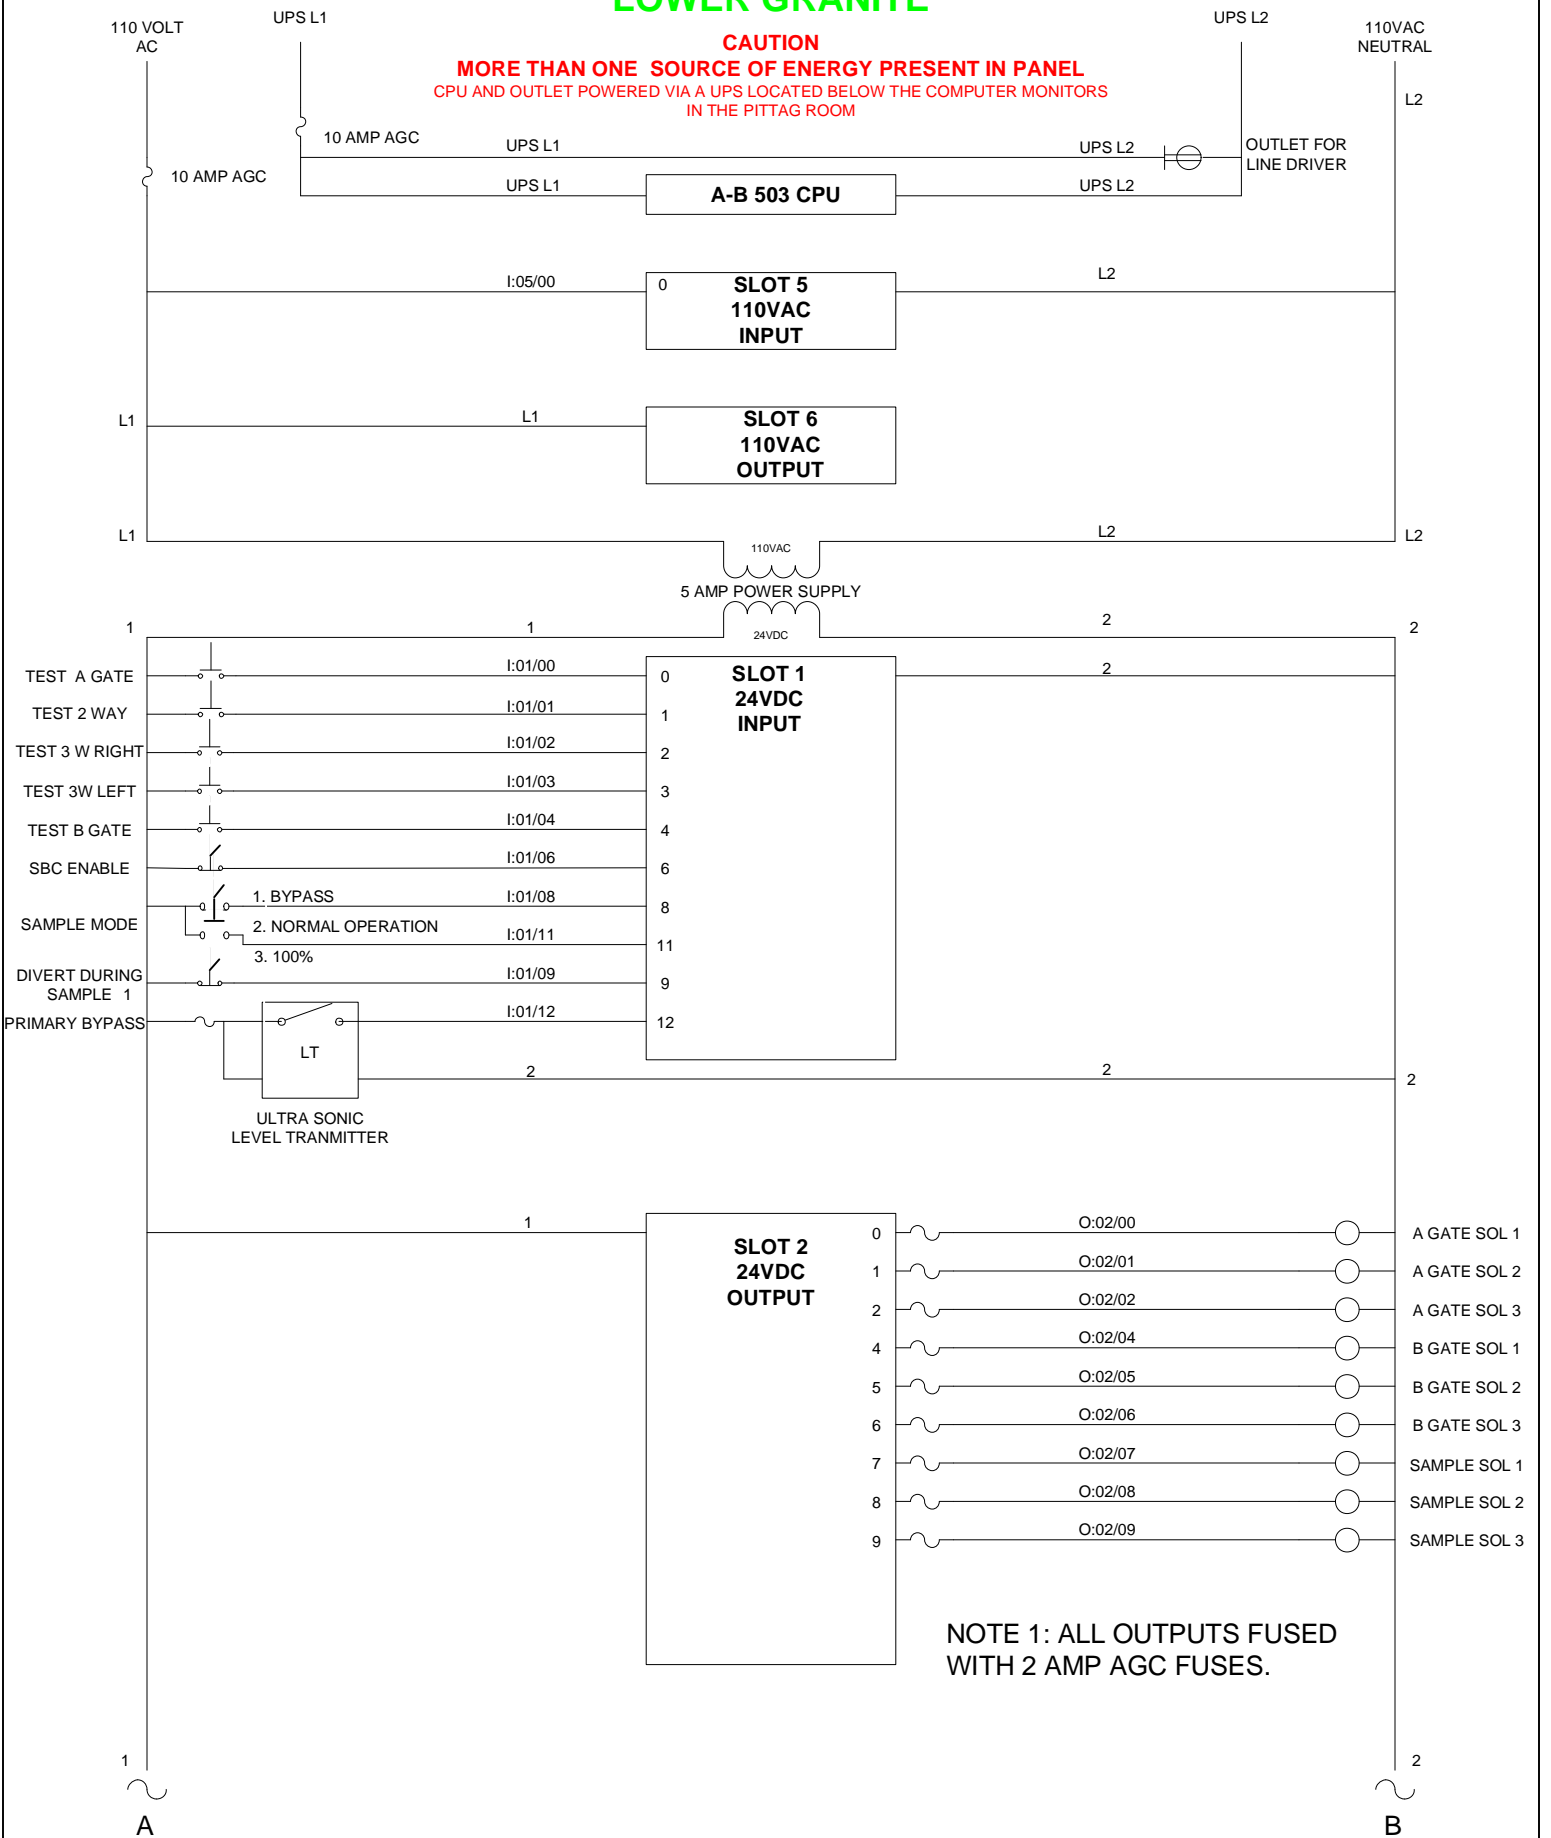

NOTE 1: ALL OUTPUTS FUSED WITH 2 AMP AGC FUSES.

CONTINUED ON PAGE 2


CONTINUED ON PAGE 2

NAME:		GRJ	
REV	DRAWN BY:	TNH	06/25/07
1			PSMFC

LOWER GRANITE PAGE 2

CONTINUED ON PAGE 1

CONTINUED ON PAGE 1

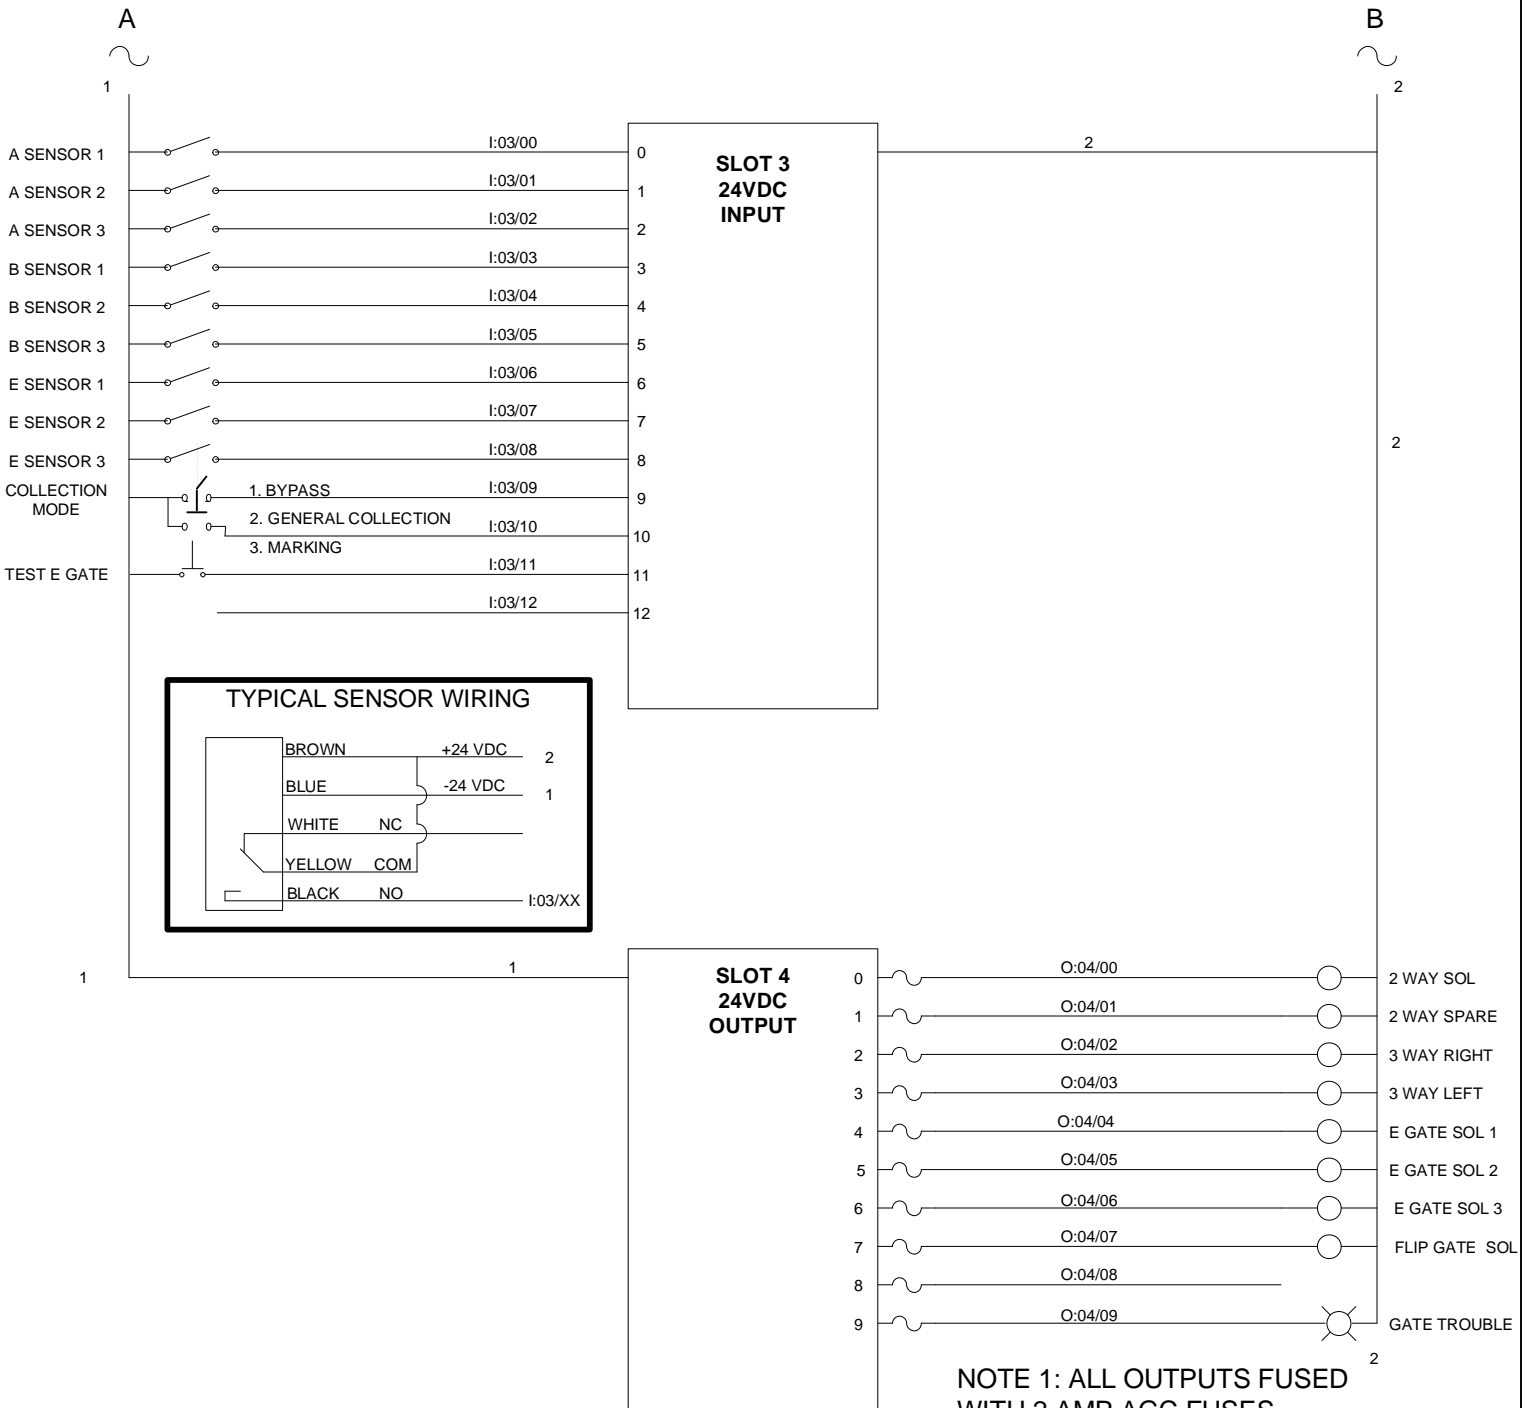

NOTE 1: ALL OUTPUTS FUSED WITH 2 AMP AGC FUSES.

NOTE 2: E = EAST RACEWAY DIVERSION GATE

NAME: GRJ	
REV 1	DRAWN BY: TNH
03/23/07	PSMFC